
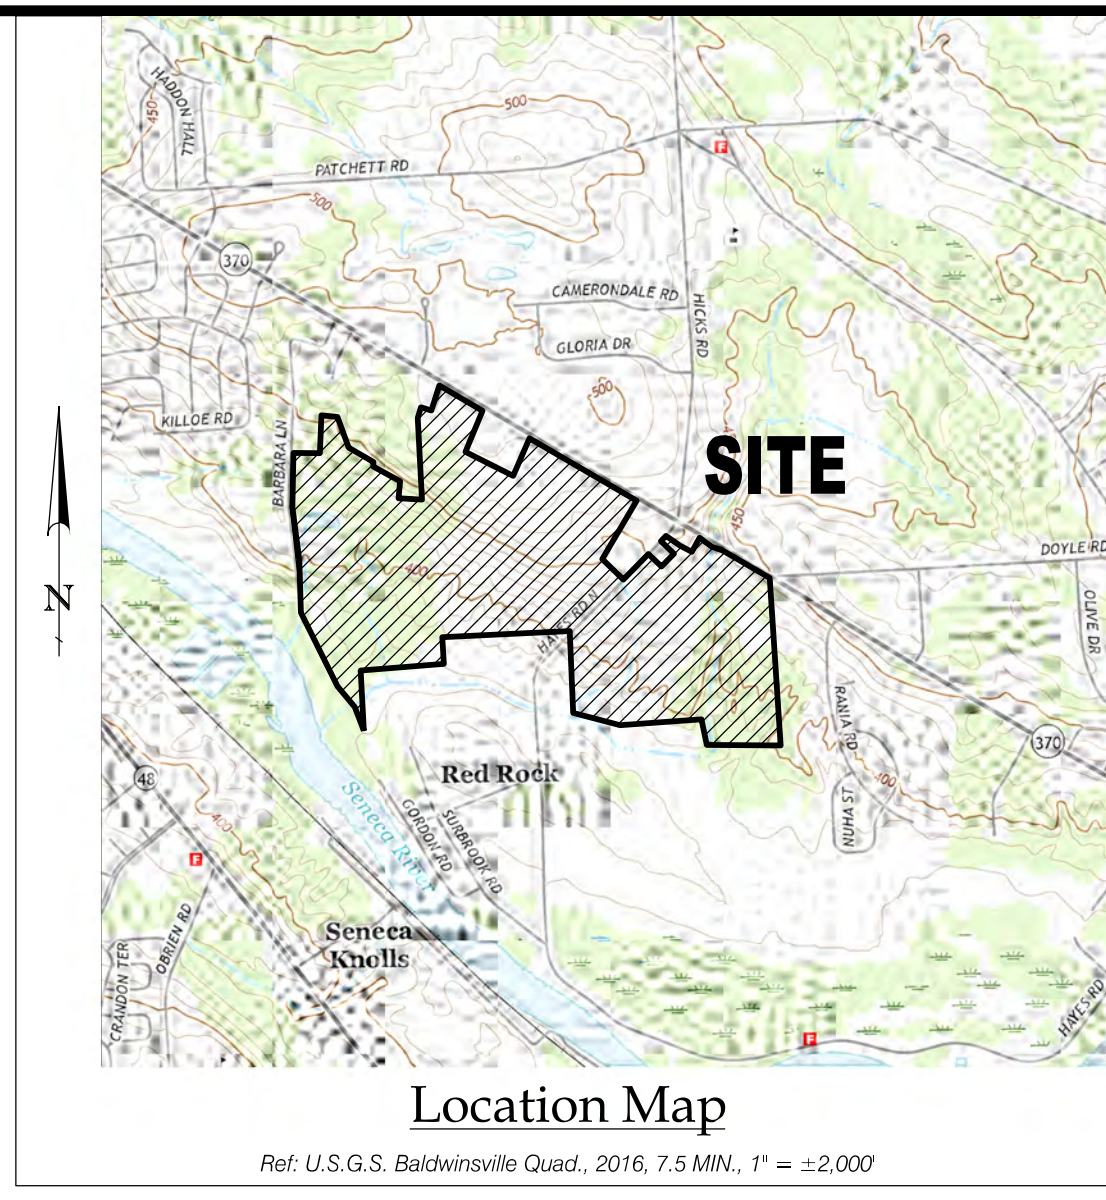


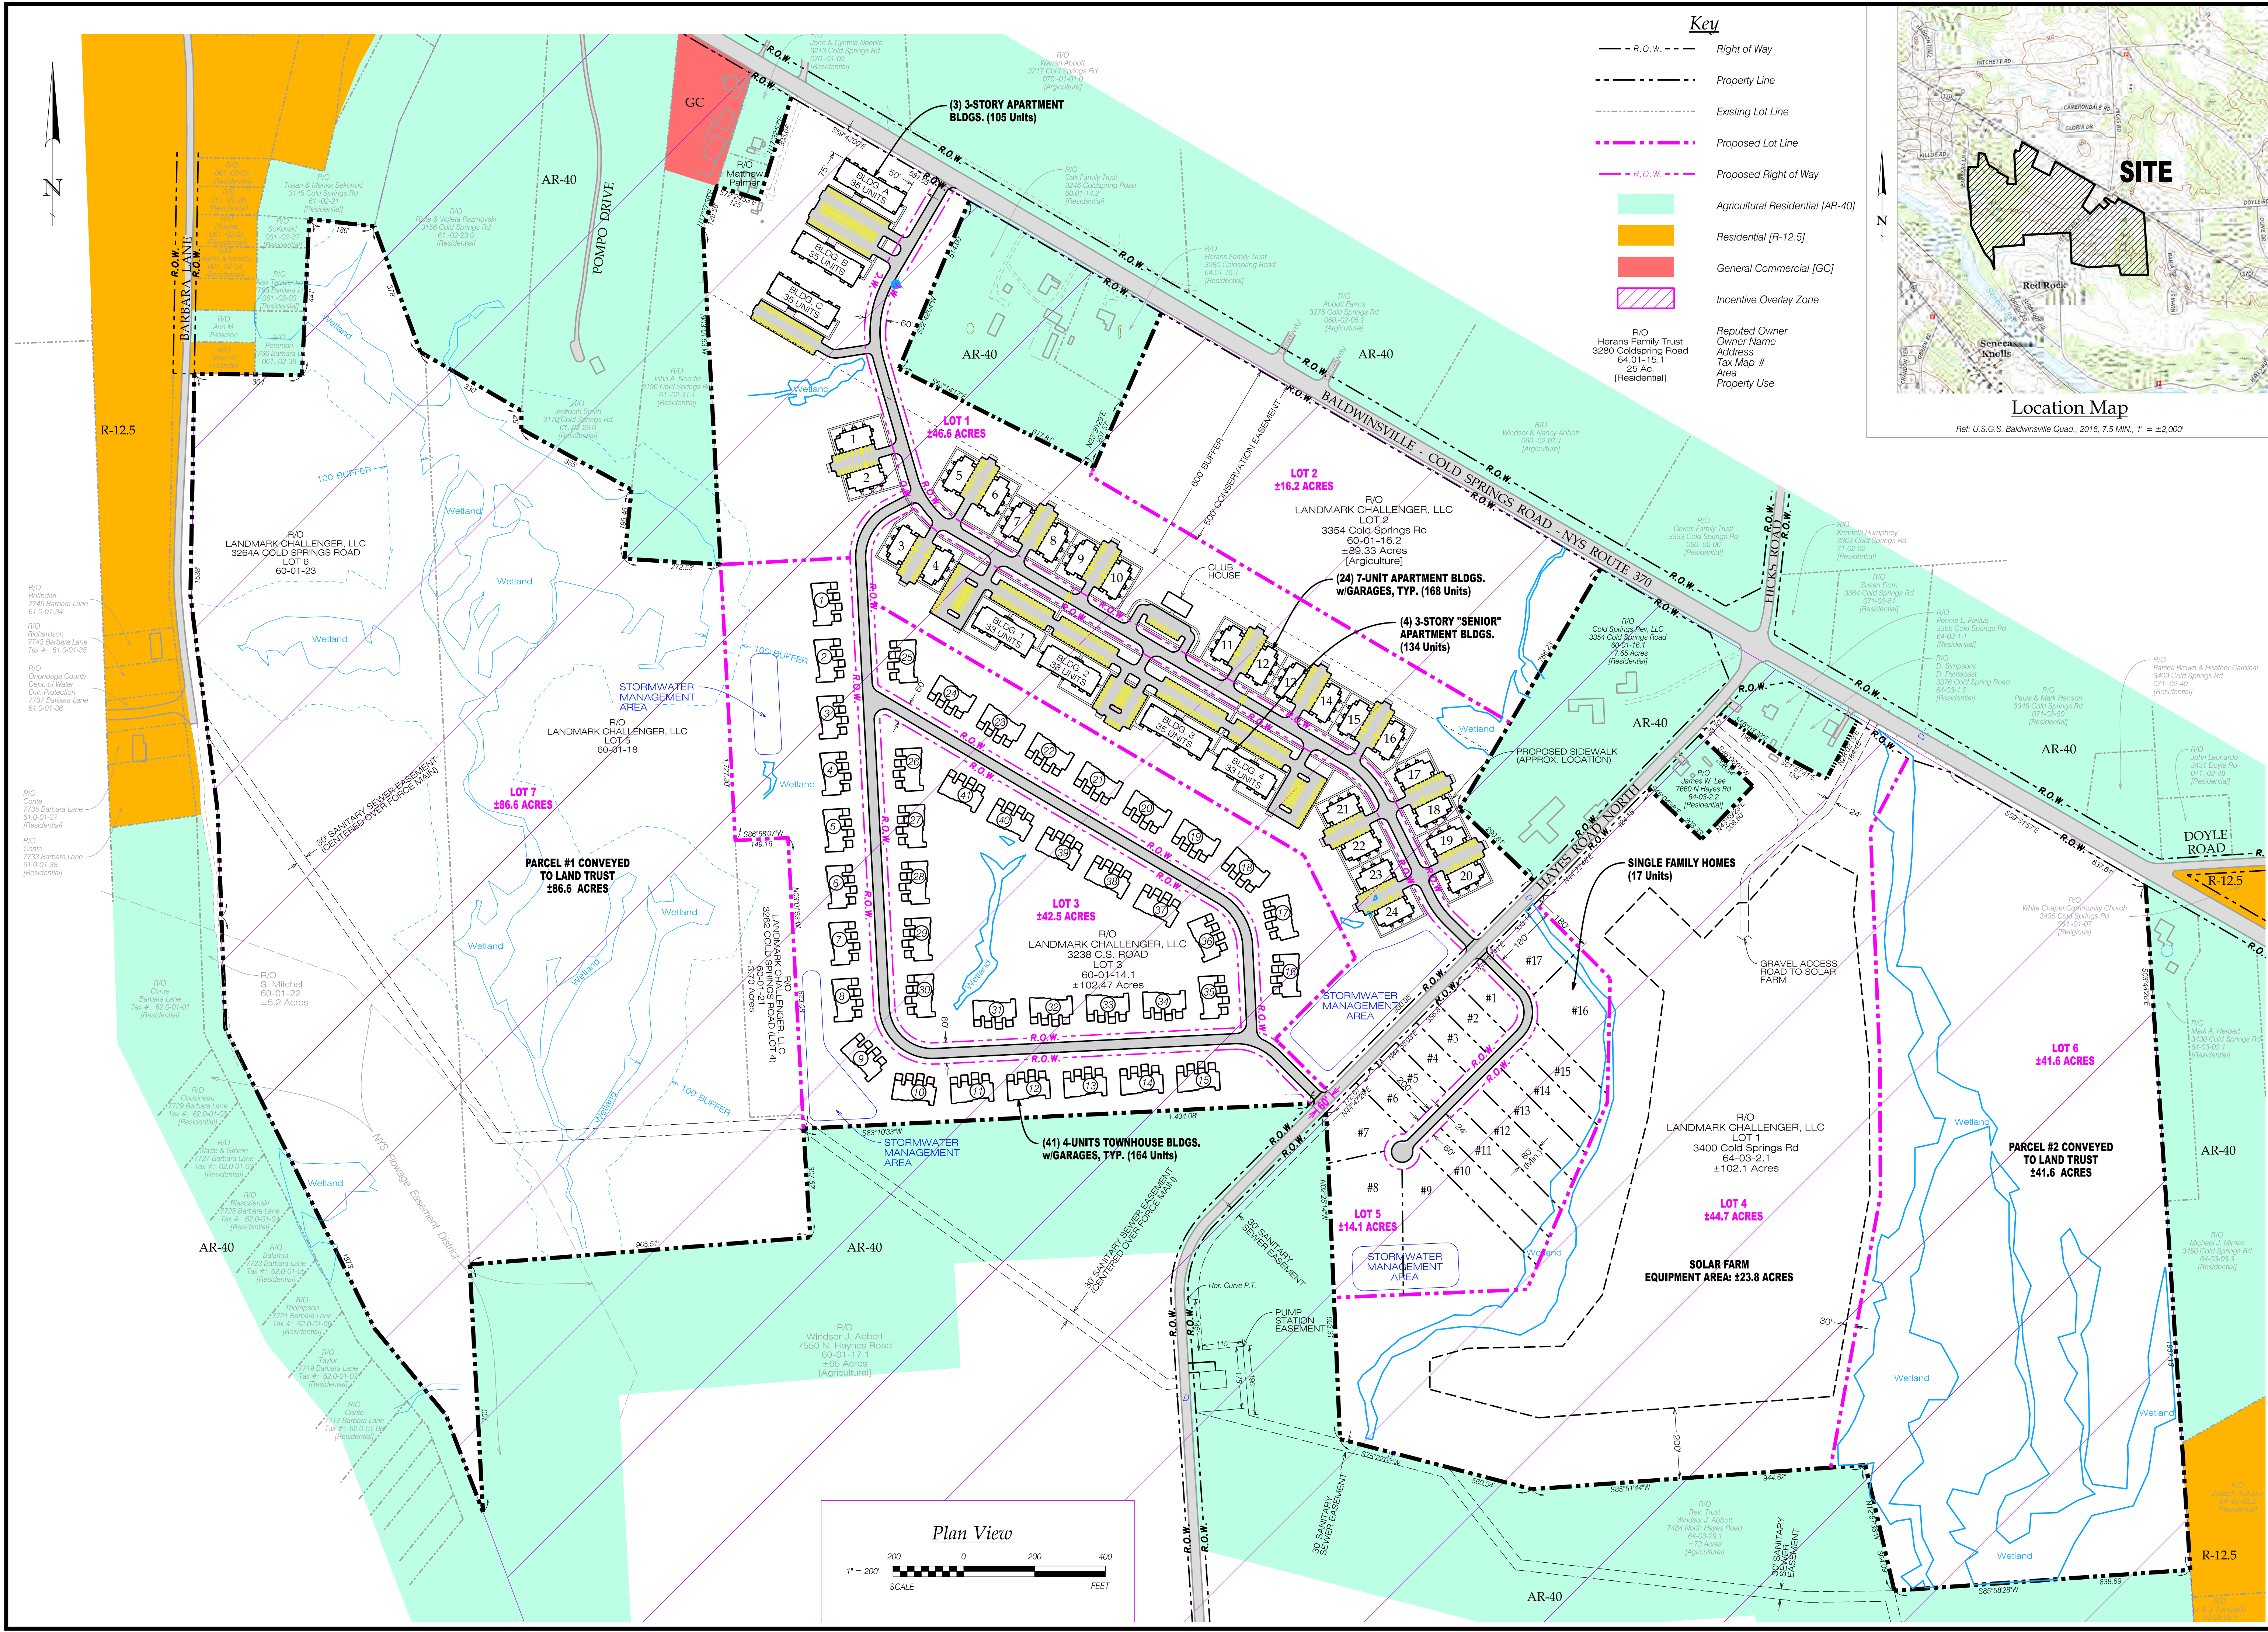

PLUMLEY
ENGINEERING

Civil and Environmental Engineering
8321 LAMP ROAD BALDWINVILLE, NY 13027
TEL: (815) 688-8867 FAX: (815) 688-8790 / www.plumleyeng.com

REVISIONS:

DATE	BY

These plans and specifications are the property of Plumley Engineering, P.C. These documents may not be copied, reproduced, used or implemented in any way, in part or in whole, without the written consent of Plumley Engineering. All common law rights of copyright are hereby specifically reserved.

MEL VINS FARMS

CLIENT: COLDWELL BANKER PRIME PROPERTIES

LOCATION: Town of Lysander, Onondaga County, New York

Note: No alteration permitted herein except as provided under Sec. 2209 Sub. 2 of the NYS Education Law.

DWG. TITLE:

AREA MAP

PROJECT No.: 2020145

FILE NAME: C2011T

SCALE: 1" = 200'

DATE: Jan, 2023

ENG'D BY: JFC

DRAWN BY: JUL

CHECKED BY: JFC

SHEET NO.:

Exhibit
1C

© Plumley Engineering, P.C. 2023